



ALTERNATIVE LAYOUT USING REMOVABLE BANKS

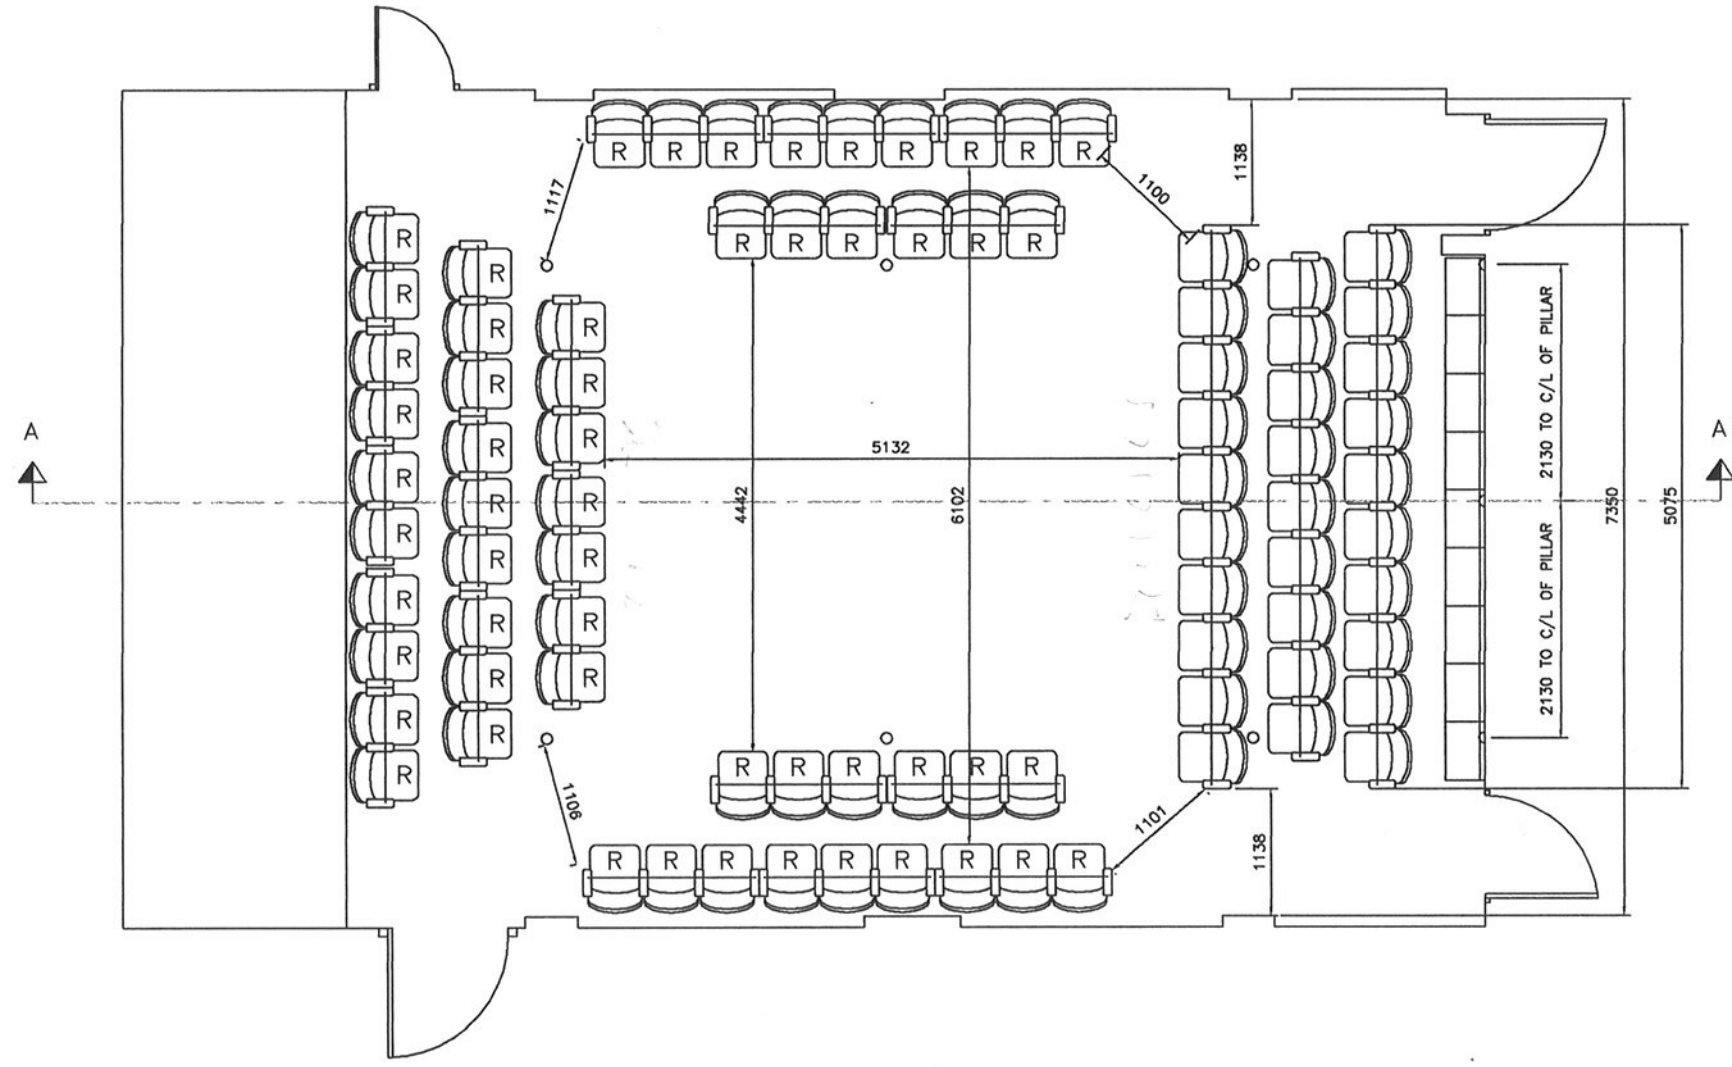

	11' HORIZON @ 500mm CTRS REMOVABLE BANK OF 3 CHAIRS QTY 14
	11' HORIZON @ 500mm CTRS REMOVABLE BANK OF 2 CHAIRS QTY 7
	11' HORIZON @ 500mm CTRS QTY 29
	BENCH SEATING @ 470mm CTRS QTY 9
TOTAL SEATING QTY = 94	

98

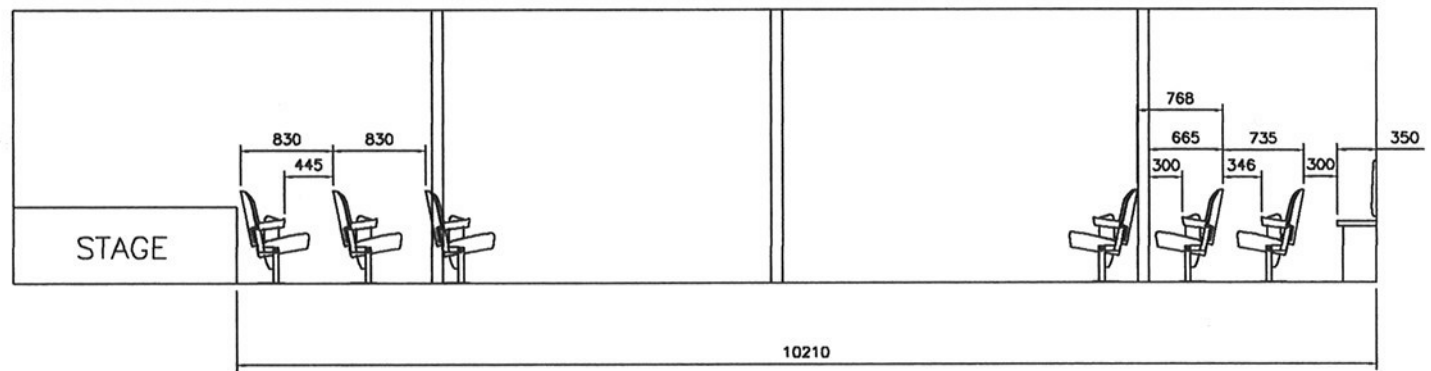

SECTION AA

B	BENCH SEATING WAS 10 POSITIONS	04.06.03	MB
A	FIRST ISSUE FOR APPROVAL	12.05.03	
ISSUE	DESCRIPTION OF MODIFICATIONS	DATE	MODIFIED BY
CUSTOMER THE THEATRE CHIPPING NORTON			
TITLE SEATING LAYOUT PLAN & ELEVATION		HILLE SEATING LTD 2 Gates Mill, Anyon Street, Darwen, Lancashire BB3 3AQ	
SCALE	NTS	DATE	
DRAWN BY	M.BENNETT.	19.03.03	
CHECKED			
DRAWING No. 03039		Tel: 01254 778850 Fax: 01254 761571 EMail: sales@hille.co.uk URL: www.hille.co.uk	